

LOOKING EAST


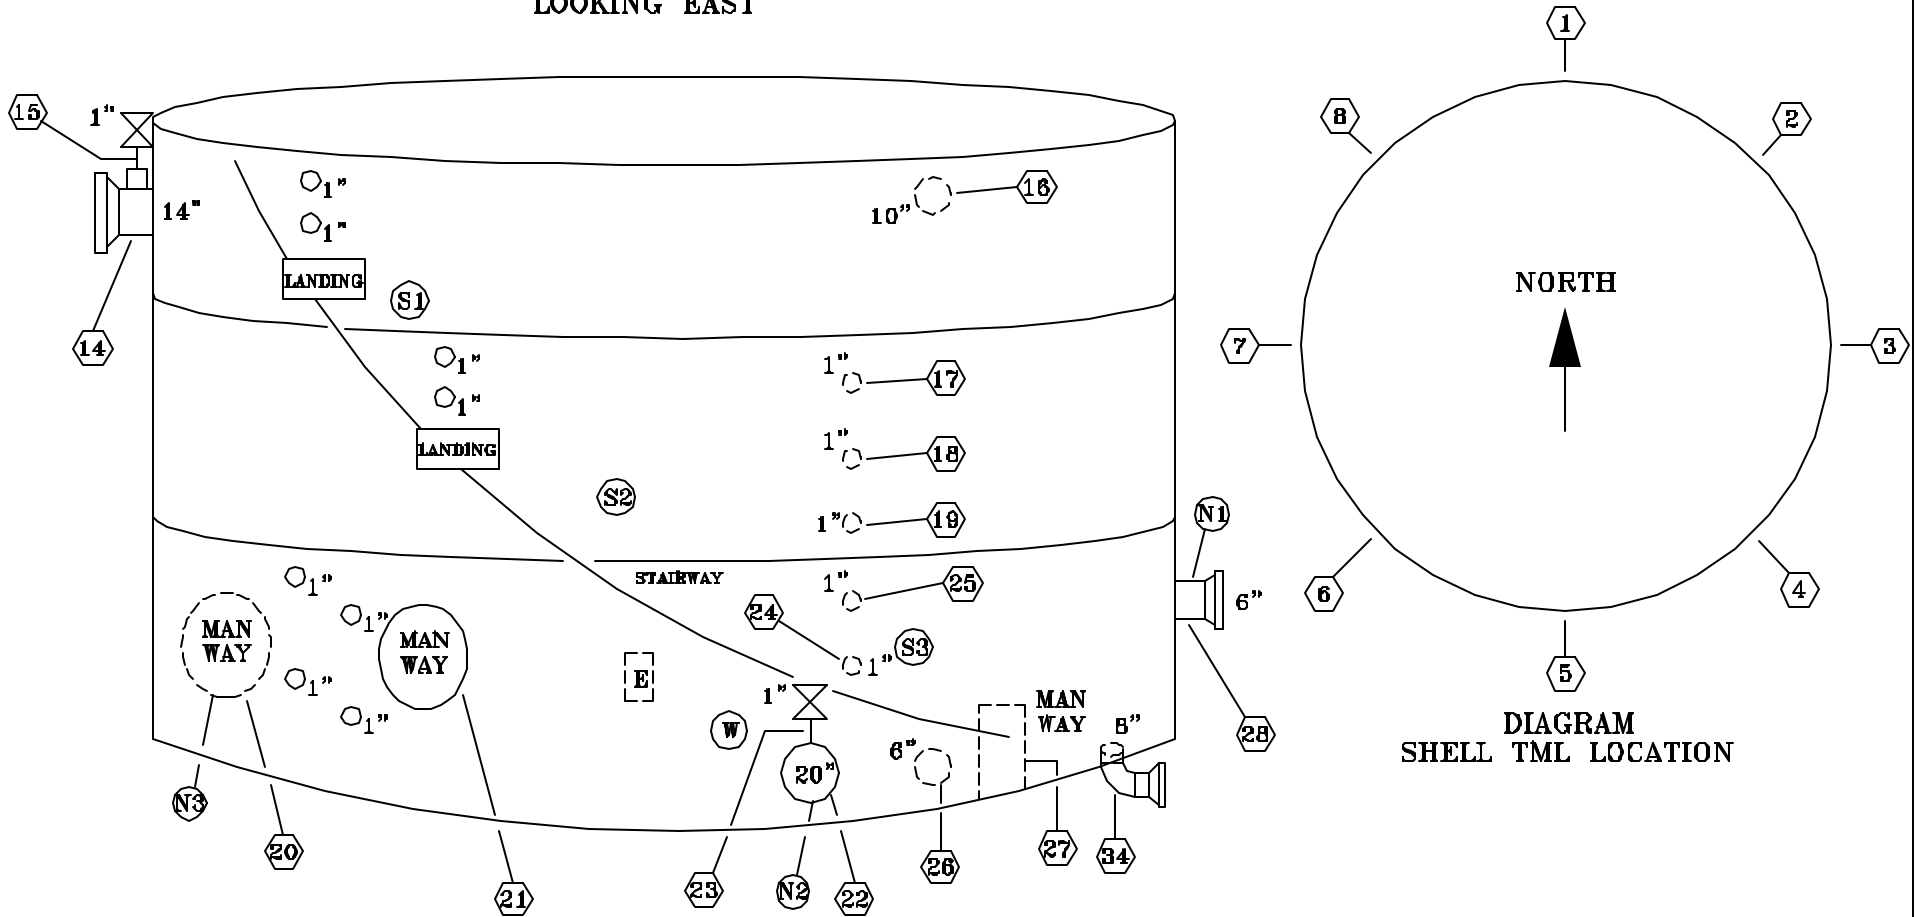


DIAGRAM SHELL TML LOCATION

REVISED BY: SKK

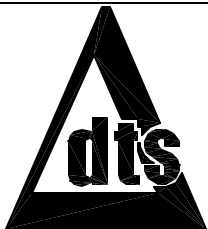

M.A.W. PRESS.: ATM	PSIG @	EQUIPMENT NAME:
TEMP.: 100	DEG. F	DRY OIL STORAGE TANK
MATERIAL: SA-36		EQUIPMENT NO:
SERVICE: STORAGE		T-1 SHT. 1
CLASS: 1		P&ID's: F-30010-16
SCALE: NONE	C.A.: 0.000	INSULATION: YES